

幢分户门牌号明细表

Table with columns for floor number (楼号), unit number (单元), and floor number (层号). It lists unit numbers for floors 1 through 20 across multiple buildings.

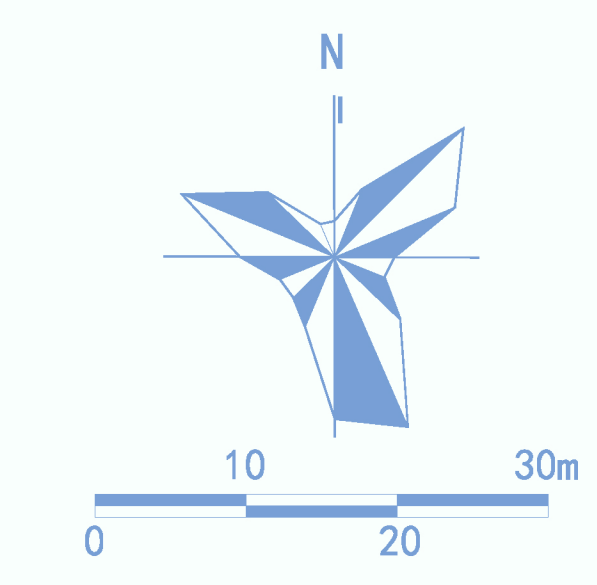
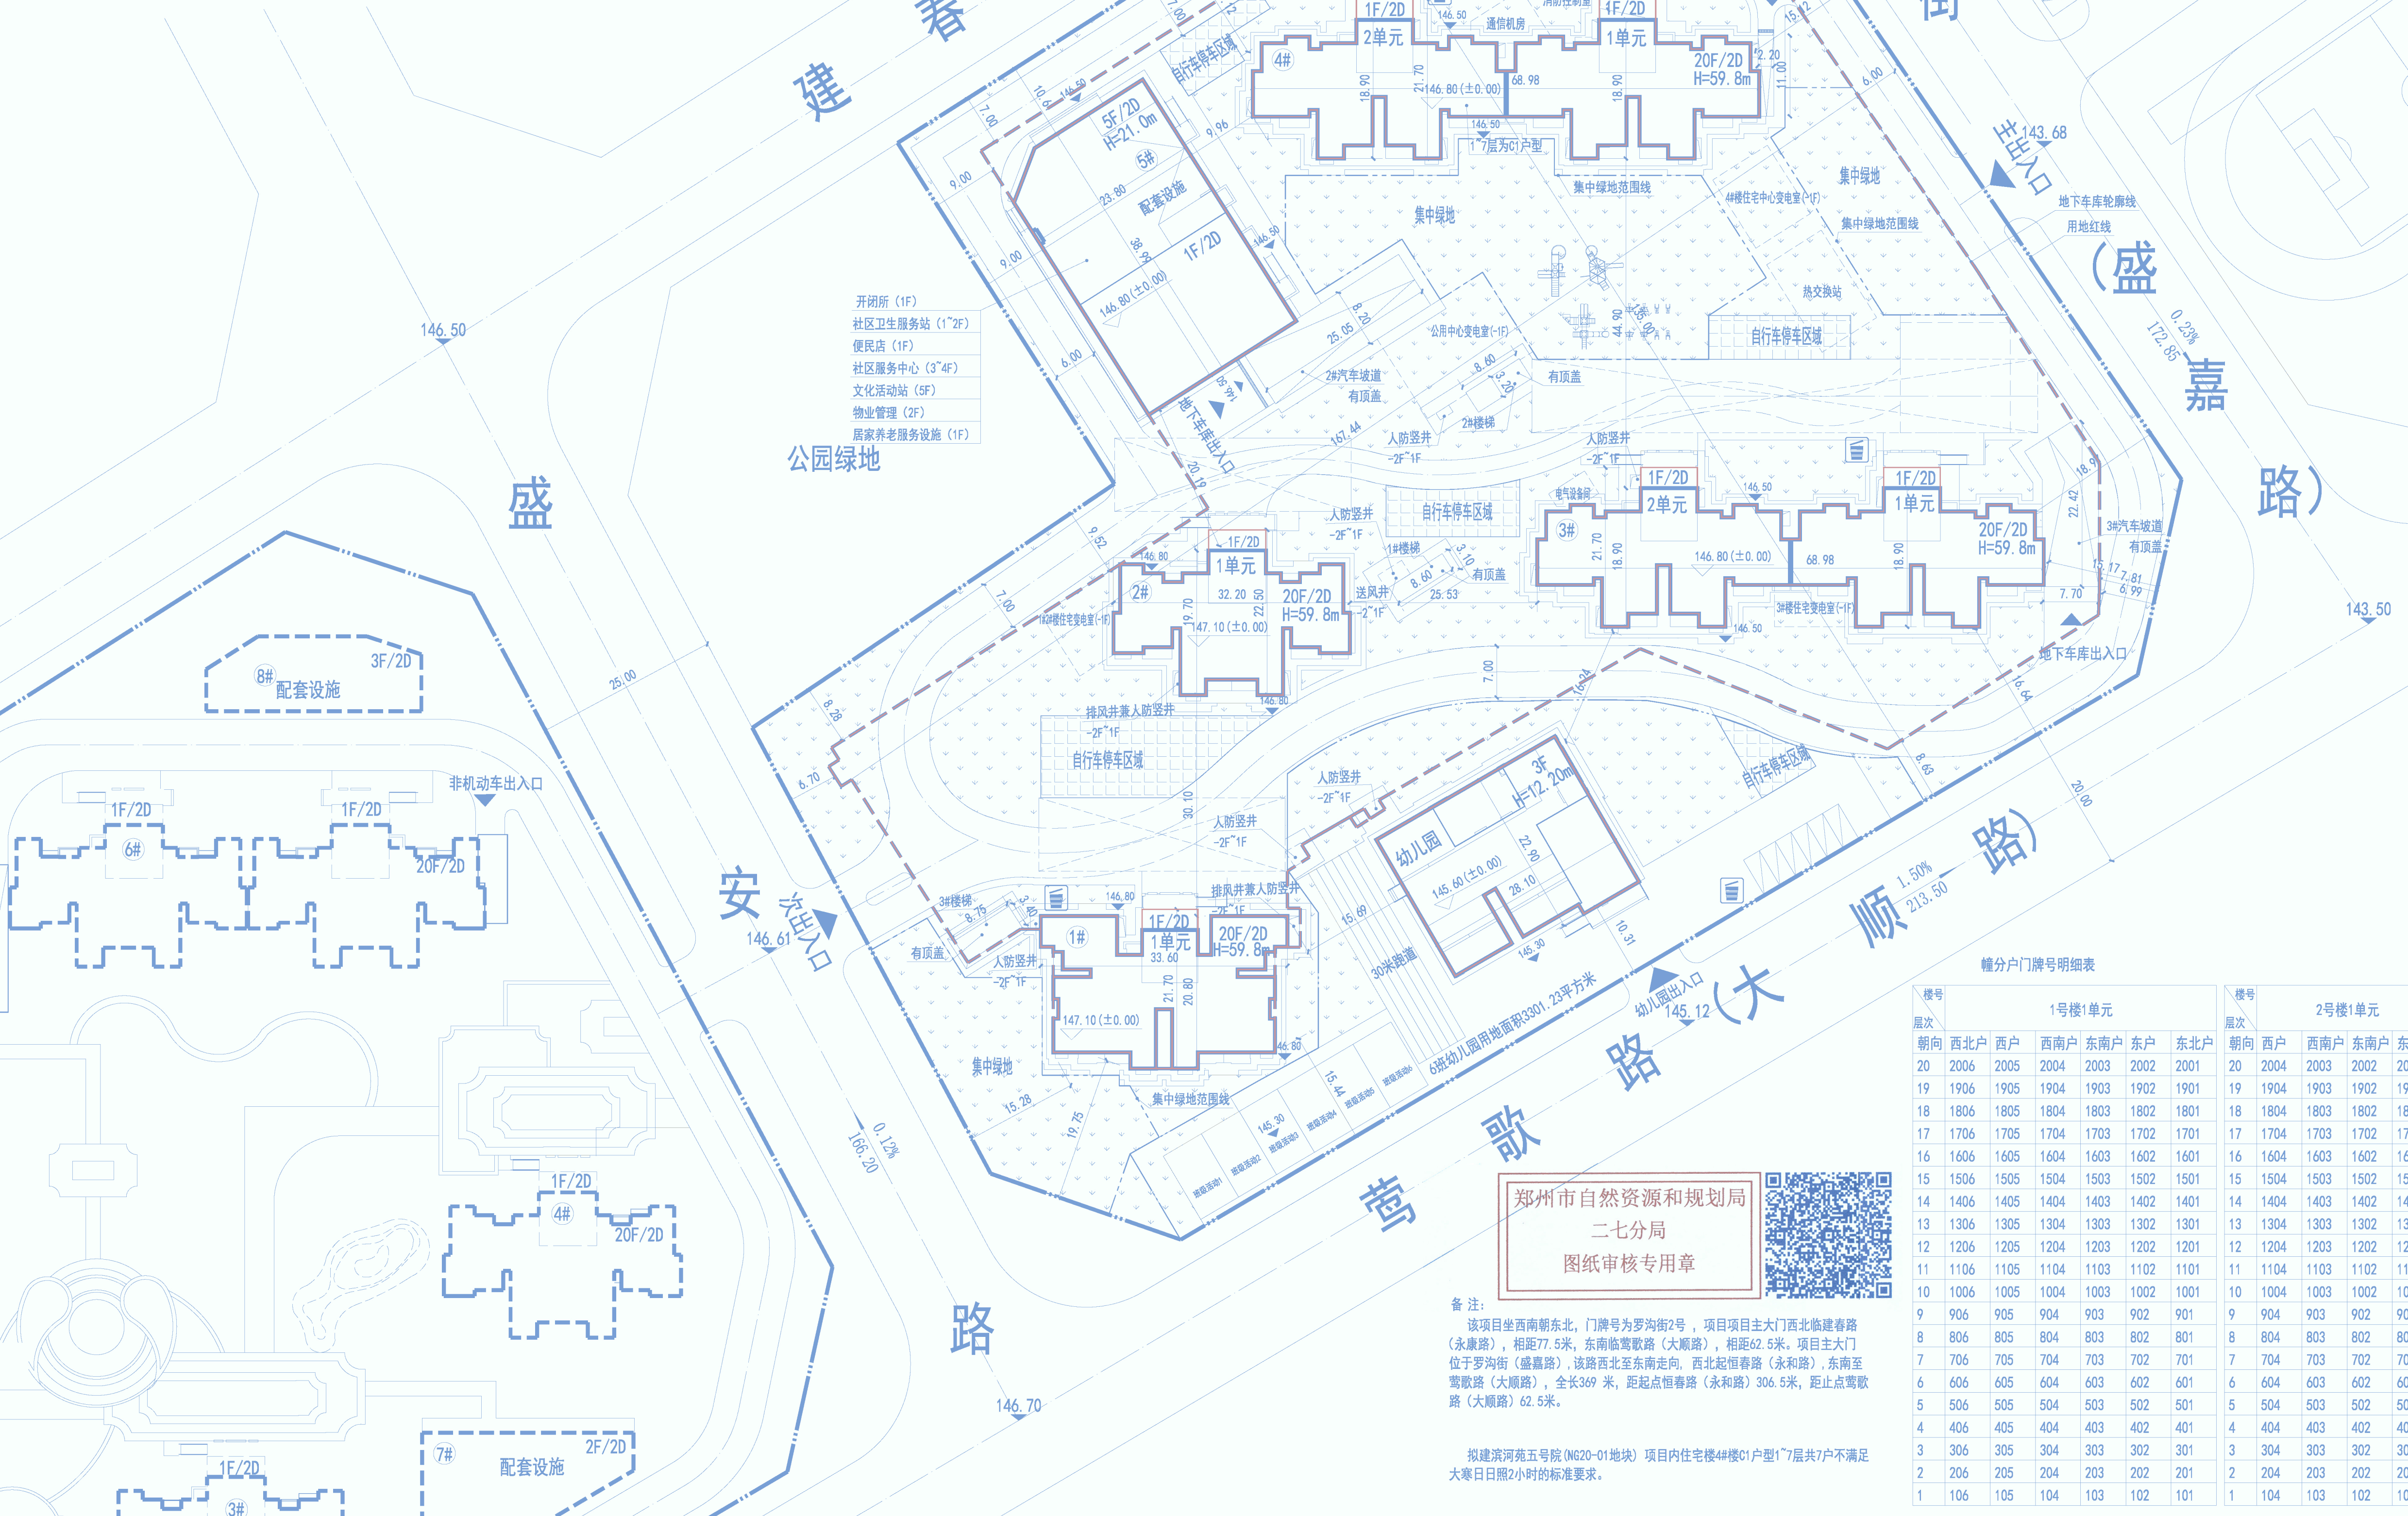


Table titled 'NG20-01地块主要技术经济指标' (Main Technical Indicators for NG20-01 Block). It lists various metrics like construction area, total area, and parking spaces with their respective values and units.

Logo and contact information for '国机集团 SINOMACH' (SINOMACH GROUP), including address and website.

附注 (NOTES):

Red stamp: '工程设计出图专用章' (Special Stamp for Engineering Design Drawing). Includes company name and validity period.

注册执业章 (SPECIAL STAMP FOR REGISTER):

Red stamp: '中华人民共和国一级注册建筑师' (Level 1 Registered Architect of the PRC). Includes name and registration number.

Table for professional signatures and stamps, including names and titles of technical and project staff.


建设单位 (CONSTRUCTION UNIT): 郑州市二七城乡更新建设开发有限公司

工程名称 (PROJECT NAME): 滨河苑五号院 (NG20-01地块)

图名 (DRAWING NAME): 总平面位置图

Table with contract details including contract number, dates, and scale information.

Table titled '滨河苑五号院 (NG20-01地块) 建筑信息一览表' (Building Information Summary Table for Binghe Yuan Wuyuan). Lists building details like name, type, floors, and area.

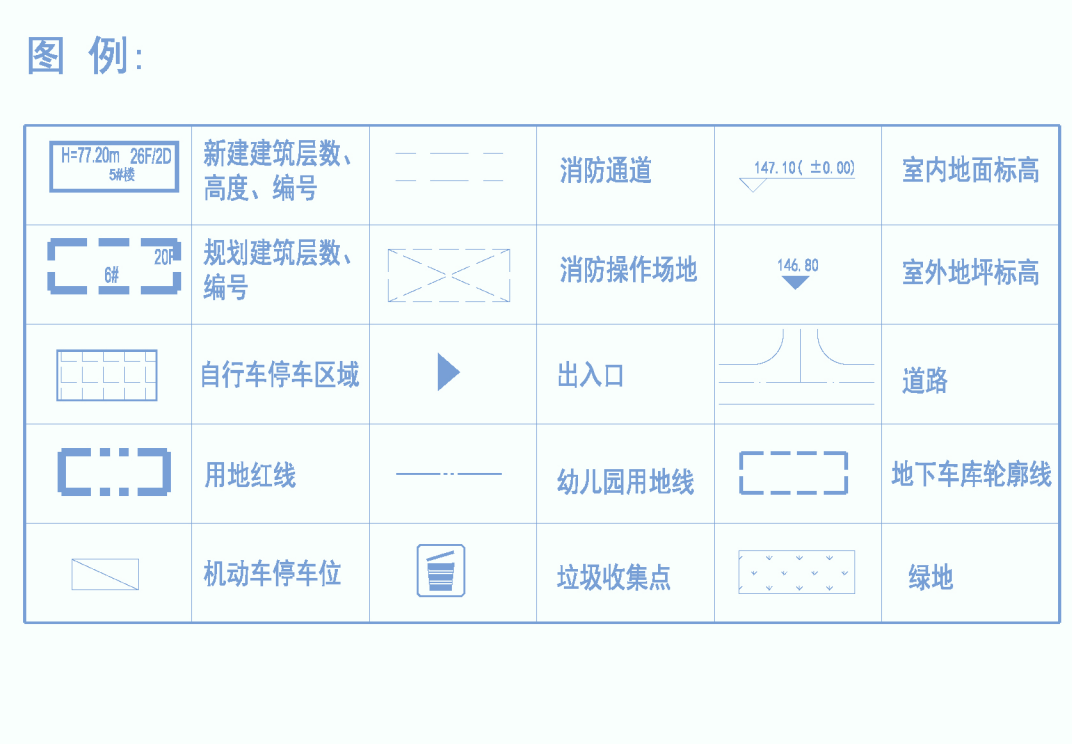

说明 (一) (Notes 1): Technical notes regarding coordinate systems, drawing standards, and construction requirements.

说明 (二) (Notes 2): Additional technical notes regarding accessibility and landscaping.

Red stamp: '郑州市自然资源和规划局 二七分局 图纸审核专用章' (Zhenzhou City Natural Resources and Planning Bureau, Erqi Branch, Drawing Review Special Seal).



备注 (Remarks): Additional project information and notes regarding site conditions and construction standards.

幢分户门牌号明细表 (Building Unit Number Detail Table) for buildings 1 and 2, listing unit numbers by floor.